


Drawing Number  
3255-MHB-DRG-010

DO NOT SCALE. Contractor to check all dimensions and report any omissions or errors

- GENERAL NOTES**
1. ALL DIMENSIONS IN MILLIMETRES UNLESS STATED OTHERWISE.
  2. THE CONTRACTOR TO CHECK ALL DIMENSIONS ON SITE AND REPORT ANY DIFFERENCE TO THE DESIGNER.
  3. ALL LEVELS ARE IN METRES ABOVE ORDNANCE DATUM UNLESS STATED OTHERWISE.
  4. THIS DRAWING SHALL BE READ IN CONJUNCTION WITH 3255-MHB-DRG-001 AND ALL DRAWINGS LISTED THEREIN
  4. DRAWINGS BASED ON TOPOGRAPHICAL SURVEY CARRIED OUT IN APR 2021 BY ASPECT LAND + HYDROGRAPHIC SURVEYS AND RECORD INFORMATION SUPPLIED BY NETWORK RAIL.

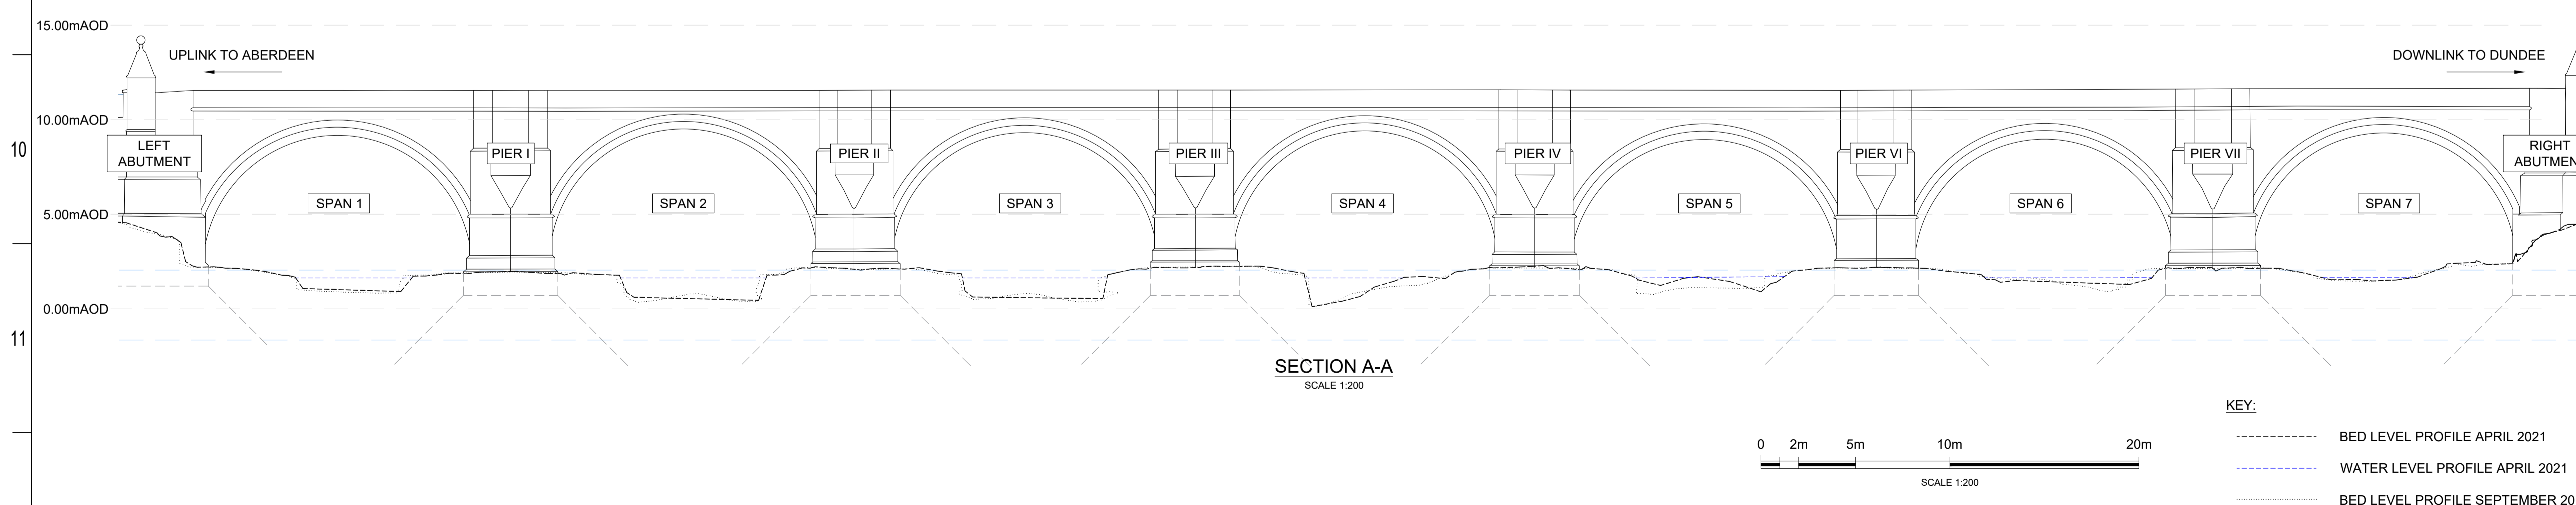

B01	28/04/23	FOR APPROVAL	BZ	CS	-
P02	05/04/23	DRAFT	BZ	CS	-
P01	09/03/23	DRAFT	BZ	-	-
Rev	Date	Description of Revisions	Drawn	Chkd	Appr

**FOR APPROVAL**

Client(s)

**TAZIKER**  
Infrastructure Access Engineering Industrial

**MHB**  
CONSULTING CIVIL ENGINEERS

MHB Consultants Ltd  
3rd Floor  
52 St Enoch Sq  
Glasgow G1 4AA  
0141 248 5154  
info@mhbconsultants.com  
www.mhbconsultants.com

Project

**BRIDGE OF DEE  
SCOUR PROTECTION**

Drawing Title

**EXISTING  
GENERAL ARRANGEMENT**

Scale(s)	Drawn	Date	Checked	Date	Approved	Date
AS SHOWN	BZ	16/02/2023	CS	05/04/2023	-	-
Drawing Number	3255-MHB-DRG-010					Revision
					B01	