
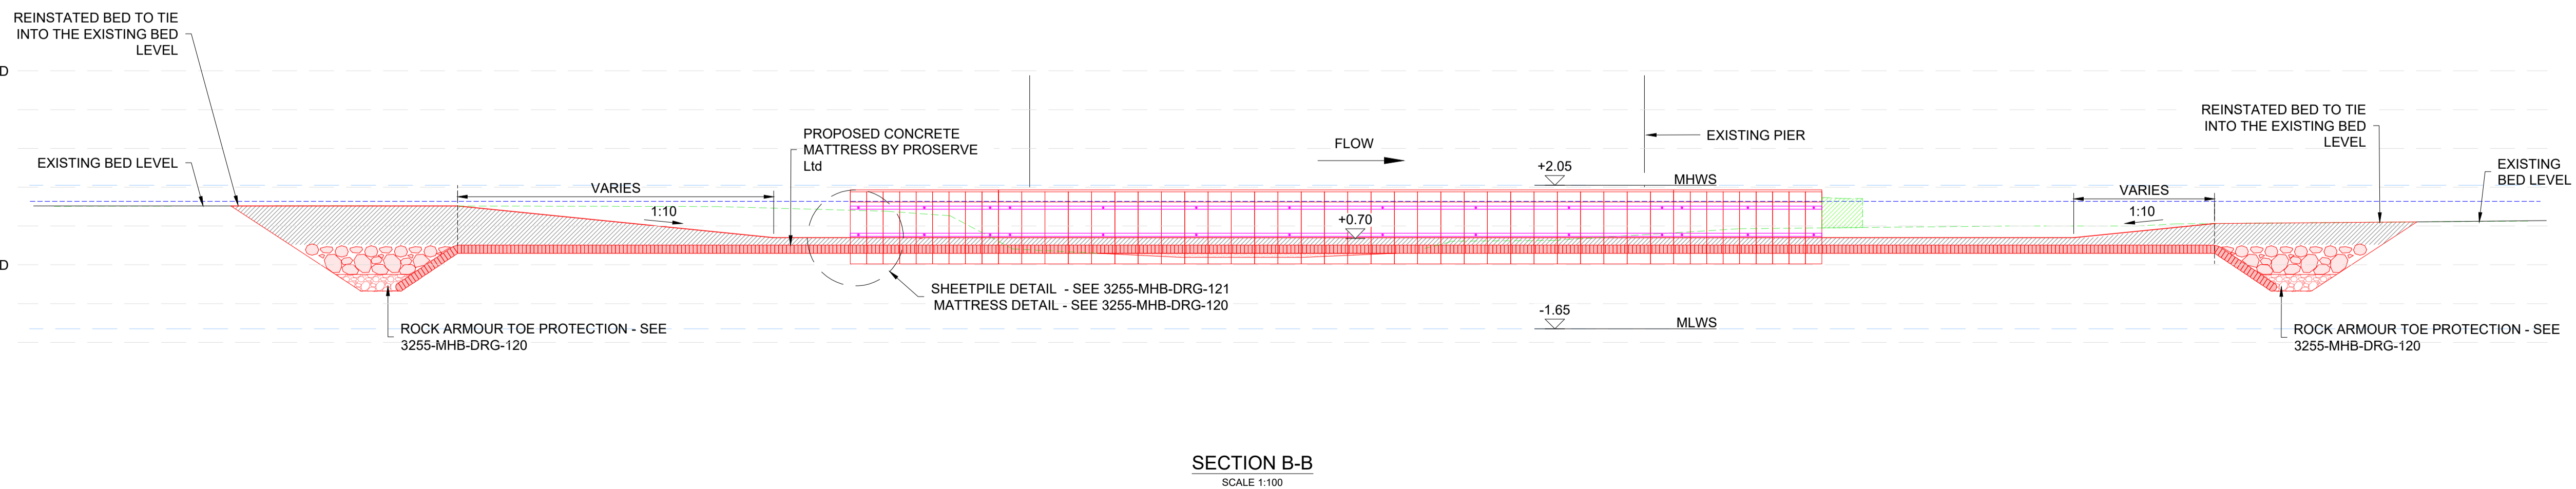
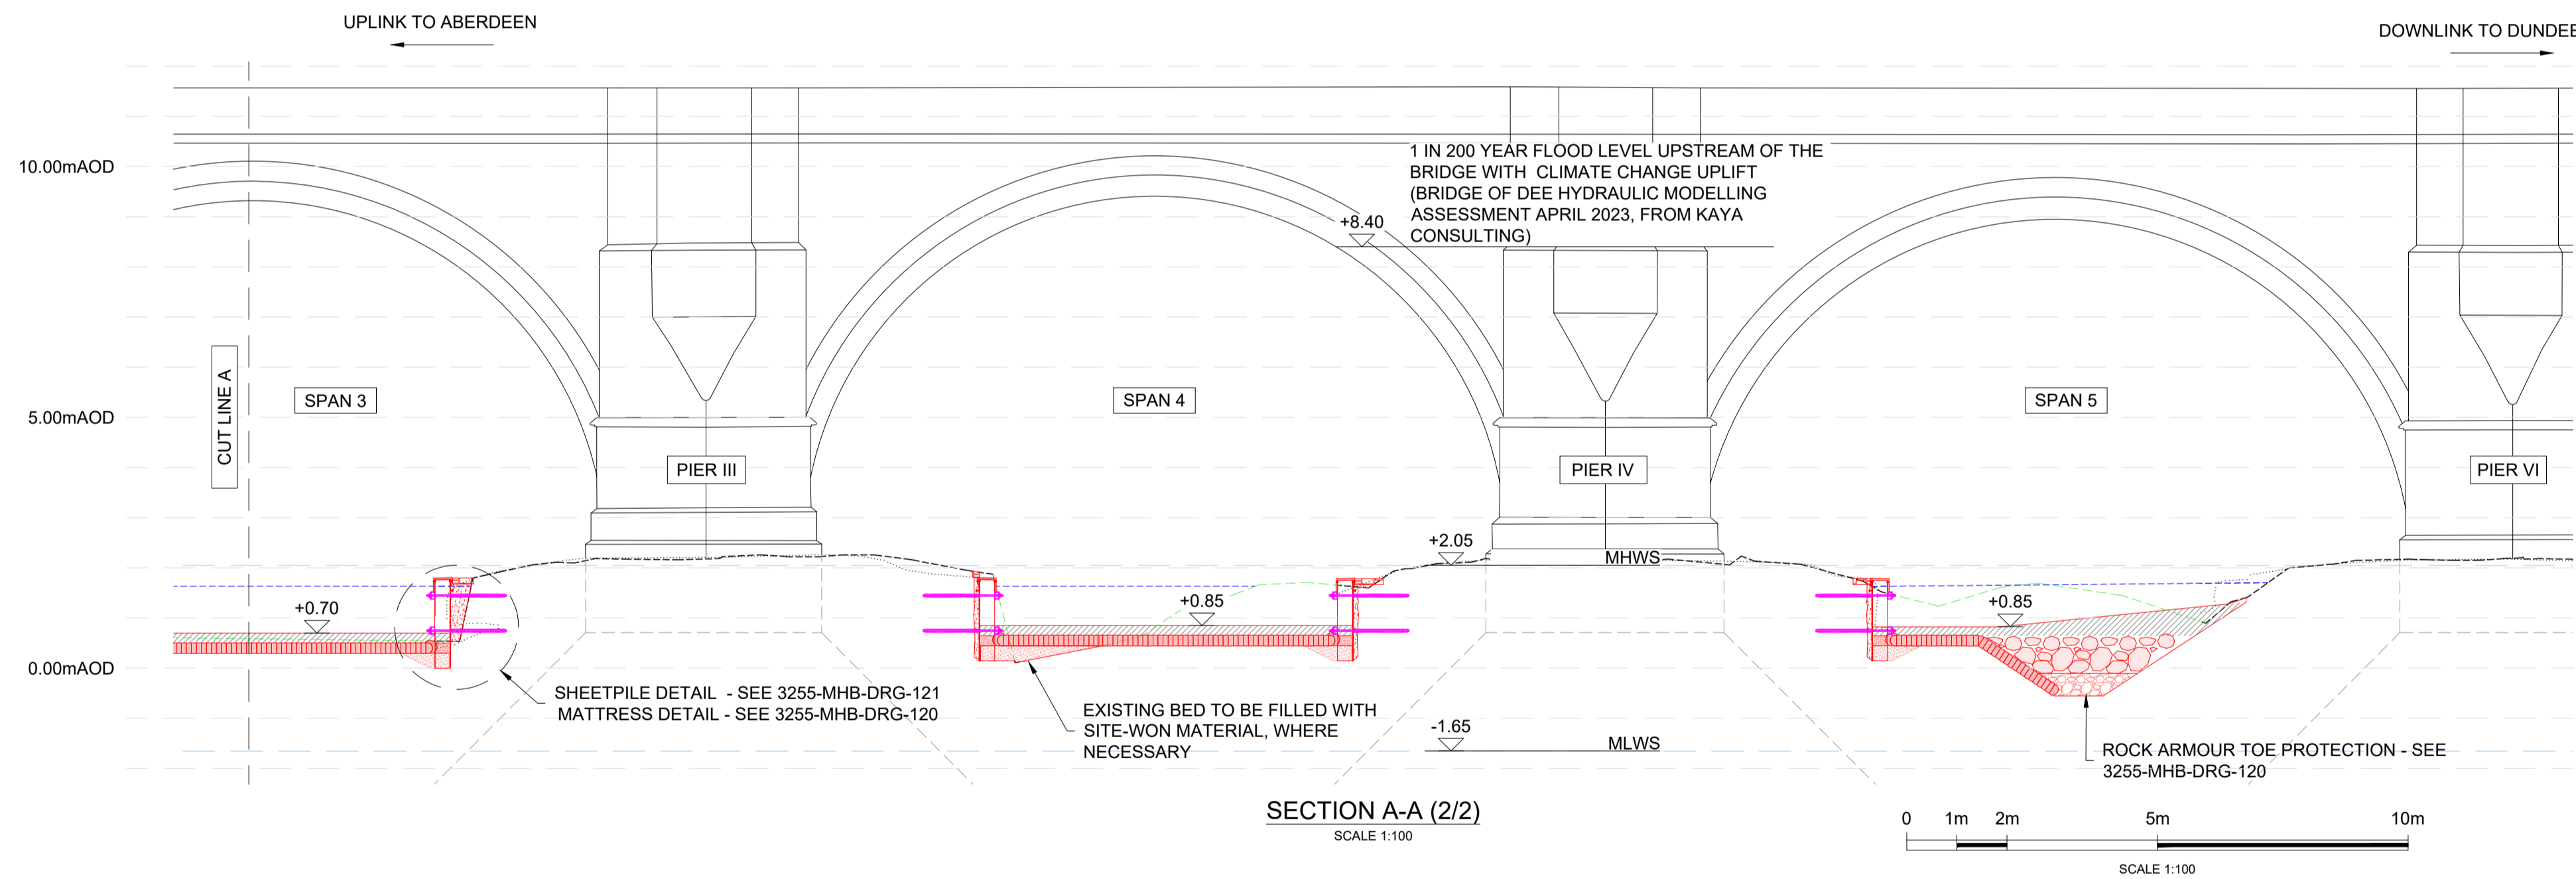


Drawing Number
3255-MHB-DRG-101

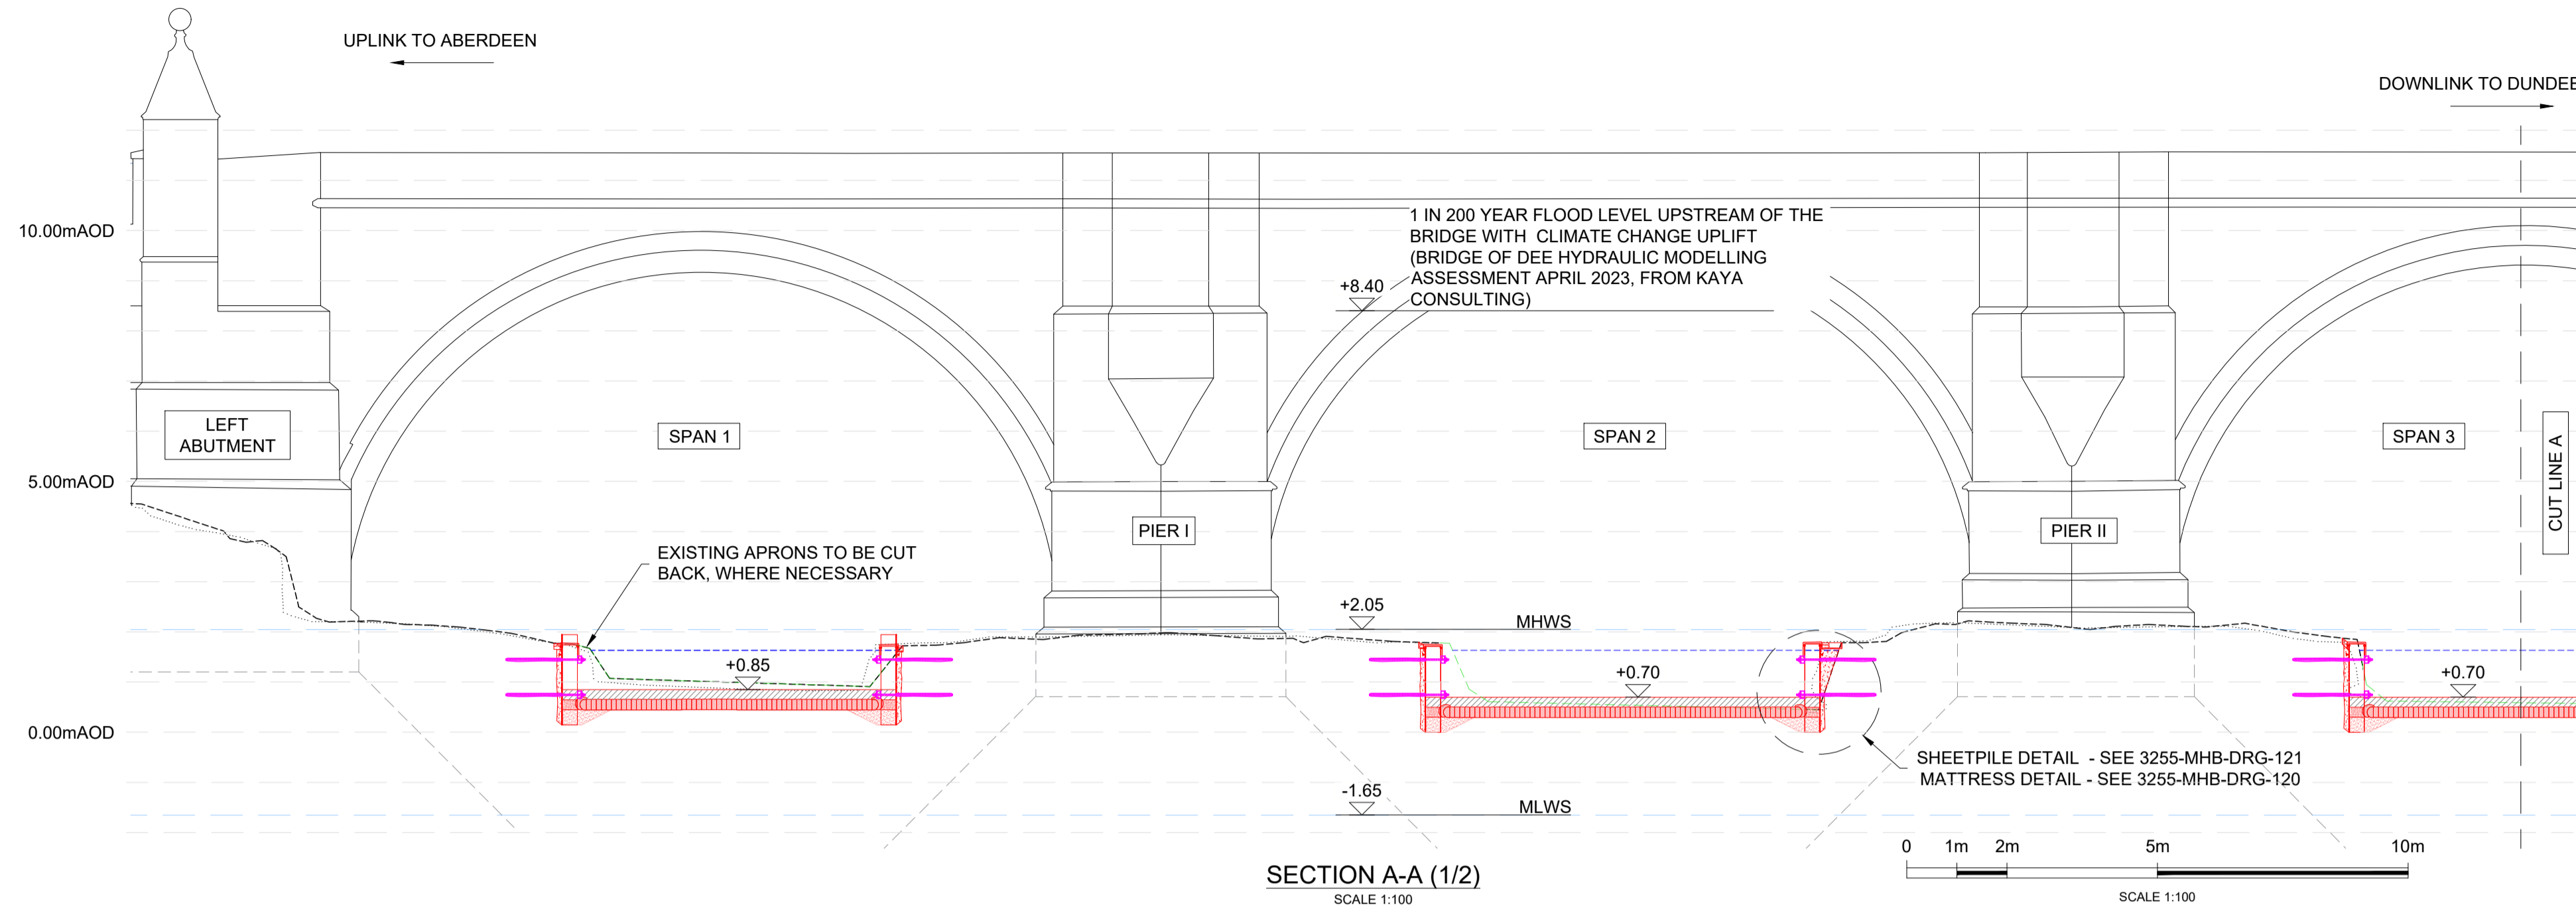

DO NOT SCALE. Contractor to check all dimensions and report any omissions or errors

- GENERAL NOTES**
1. ALL DIMENSIONS IN MILLIMETRES UNLESS STATED OTHERWISE.
 2. THE CONTRACTOR TO CHECK ALL DIMENSIONS ON SITE AND REPORT ANY DIFFERENCE TO THE DESIGNER.
 3. ALL LEVELS ARE IN METRES ABOVE ORDNANCE DATUM UNLESS STATED OTHERWISE.
 4. THIS DRAWING SHALL BE READ IN CONJUNCTION WITH 3255-MHB-DRG-001 AND ALL DRAWINGS LISTED THEREIN
 4. DRAWINGS BASED ON TOPOGRAPHICAL SURVEY CARRIED OUT IN APR 2021 BY ASPECT LAND + HYDROGRAPHIC SURVEYS AND RECORD INFORMATION SUPPLIED BY NETWORK RAIL.

- KEY:**
- BED MATERIAL TO BE REMOVED
 - WATER LEVEL PROFILE APRIL 2021
 - PROPOSED WORKS
 - TEMPORARY WORKS

B01	28/04/23	FOR APPROVAL	BZ	CS	-
P02	05/04/23	DRAFT	BZ	CS	-
Rev	Date	Description of Revisions	Drawn	Chkd	Appr
Status					

FOR APPROVAL

Client(s)

Infrastructure Access Engineering Industrial

MHB CONSULTANTS LTD
3rd Floor
52 St Enoch Sq
Glasgow G1 4AA
0141 248 5154
info@mhbconsultants.com
www.mhbconsultants.com

Project

BRIDGE OF DEE SCOUR PROTECTION

Drawing Title

PROPOSED SECTIONS SHEET 1 OF 2

Scale(s)	Drawn	Date	Checked	Date	Approved	Date
AS SHOWN	BZ	16/02/2023	CS	05/04/2023	-	-
Drawing Number	3255-MHB-DRG-101					Revision
					B01	