


Drawing Number  
3255-MHB-DRG-100

DO NOT SCALE. Contractor to check all dimensions and report any omissions or errors

- GENERAL NOTES**
1. ALL DIMENSIONS IN MILLIMETRES UNLESS STATED OTHERWISE.
  2. THE CONTRACTOR TO CHECK ALL DIMENSIONS ON SITE AND REPORT ANY DIFFERENCE TO THE DESIGNER.
  3. ALL LEVELS ARE IN METRES ABOVE ORDNANCE DATUM UNLESS STATED OTHERWISE.
  4. THIS DRAWING SHALL BE READ IN CONJUNCTION WITH 3255-MHB-DRG-001 AND ALL DRAWINGS LISTED THEREIN
  4. DRAWINGS BASED ON TOPOGRAPHICAL SURVEY CARRIED OUT IN APR 2021 BY ASPECT LAND + HYDROGRAPHIC SURVEYS AND RECORD INFORMATION SUPPLIED BY NETWORK RAIL.

CONSTRUCTION OF FISH HABITATS - T.B.C.  
DESIGNER TO BE CONSULTED IN ORDER TO ENSURE THAT PROPOSED WORKS HAVE NO SIGNIFICANT IMPACT ON THE FLOWS CONSIDERED IN THE DESIGN

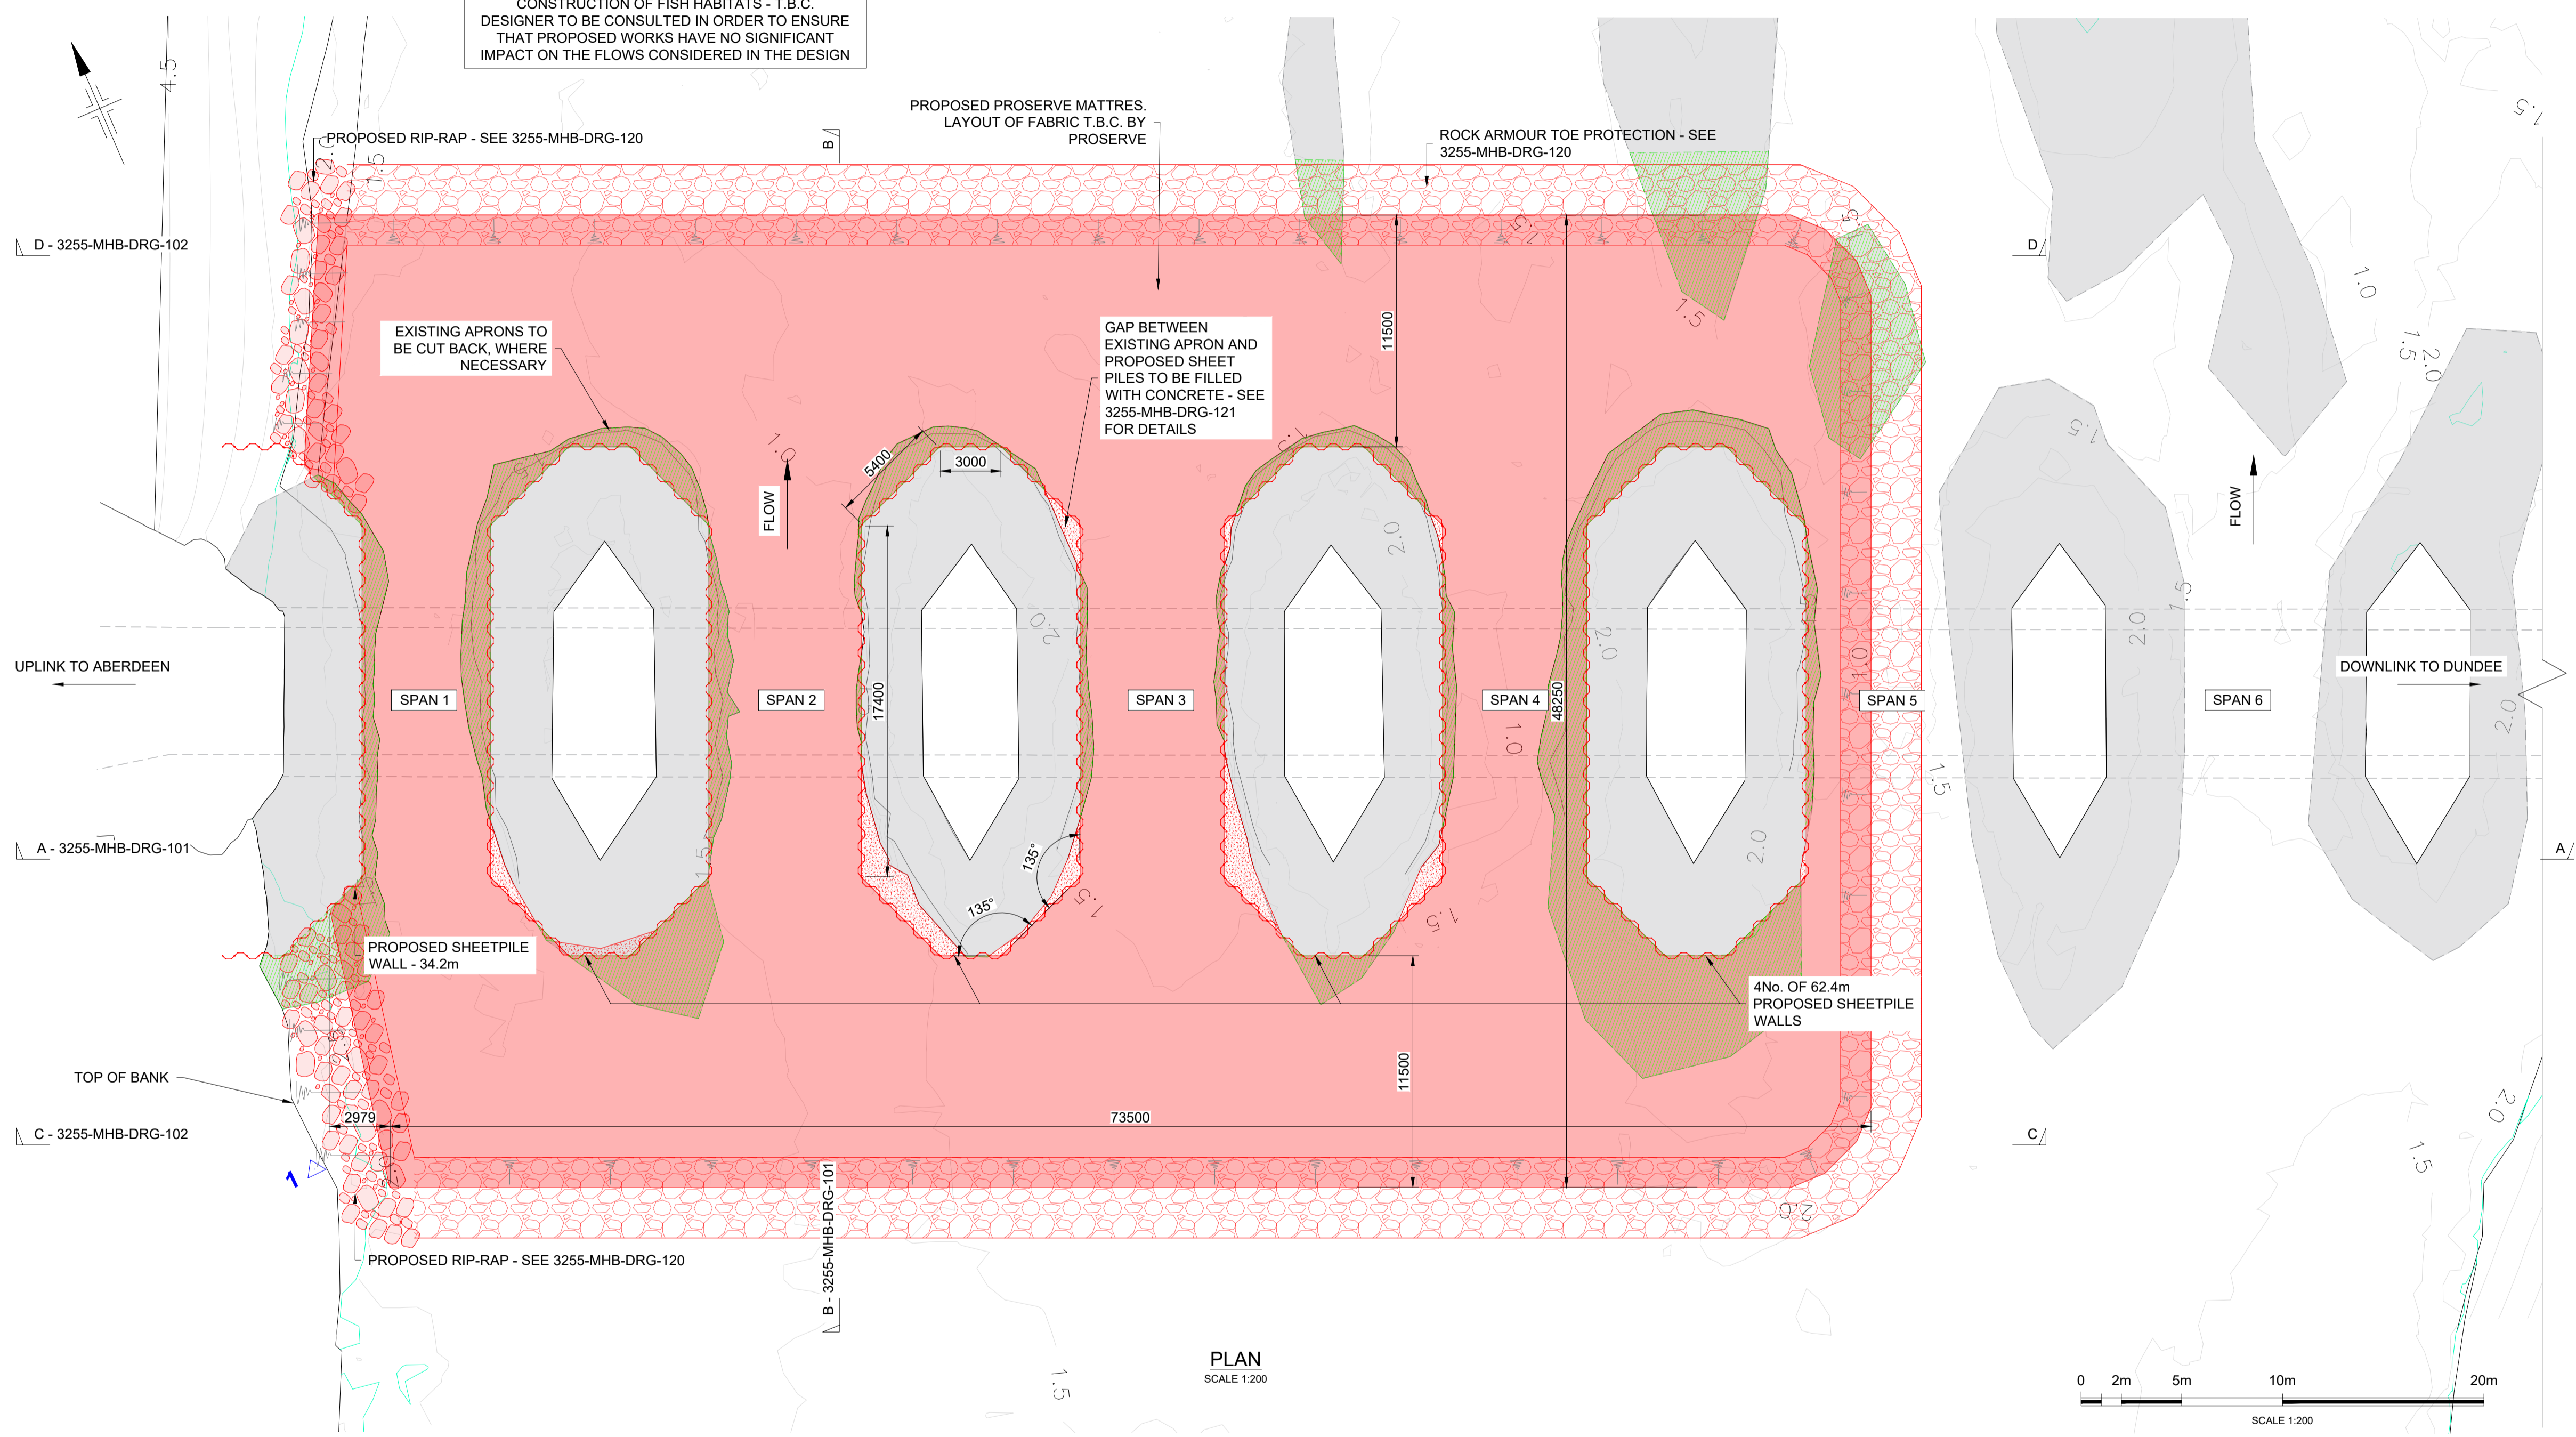

Rev	Date	Description of Revisions	Drawn	Chkd	Appr
B01	28/04/23	FOR APPROVAL	BZ	CS	-
P02	05/04/23	DRAFT	BZ	CS	-
P01	09/03/23	DRAFT	BZ	-	-

Status **FOR APPROVAL**

Client(s)

MHB Consultants Ltd  
3rd Floor  
52 St Enoch Sq  
Glasgow G1 4AA  
0141 248 5154  
info@mhbconsultants.com  
www.mhbconsultants.com

Project  
**BRIDGE OF DEE  
SCOUR PROTECTION**

Drawing Title  
**GENERAL ARRANGEMENT  
OF PROPOSED WORKS**

Scale(s)	Drawn	Date	Checked	Date	Approved	Date	
AS SHOWN	BZ	16/02/2023	CS	05/04/2023	-	-	
Drawing Number	3255-MHB-DRG-100					Revision	B01